


BASE LAYOUT

<b>3D DIMENSIONAL</b> Your Solution to Accurate Fast Reliable Steel Detailing	<b>WINTERTON STRUCTURAL STEEL</b> STANDARD STRUCTURE 12 W x 24 L x 4.5 H	Model - STANDARD 12m W x 4.5m PORTAL FRAME Drawn: Mario Fargher Scale: 1:10 Issued: 30-09 Project Number: 30-09
	P O Box 1637 Howick, South Africa marco@3dstrat.co.za	<b>WSS</b> Quality Steel Structures 082 572 3966

©Copyright. All rights reserved.  
WINTERTON STRUCTURAL STEEL



Prepared using Tekla Structures® (www.tekla.com)

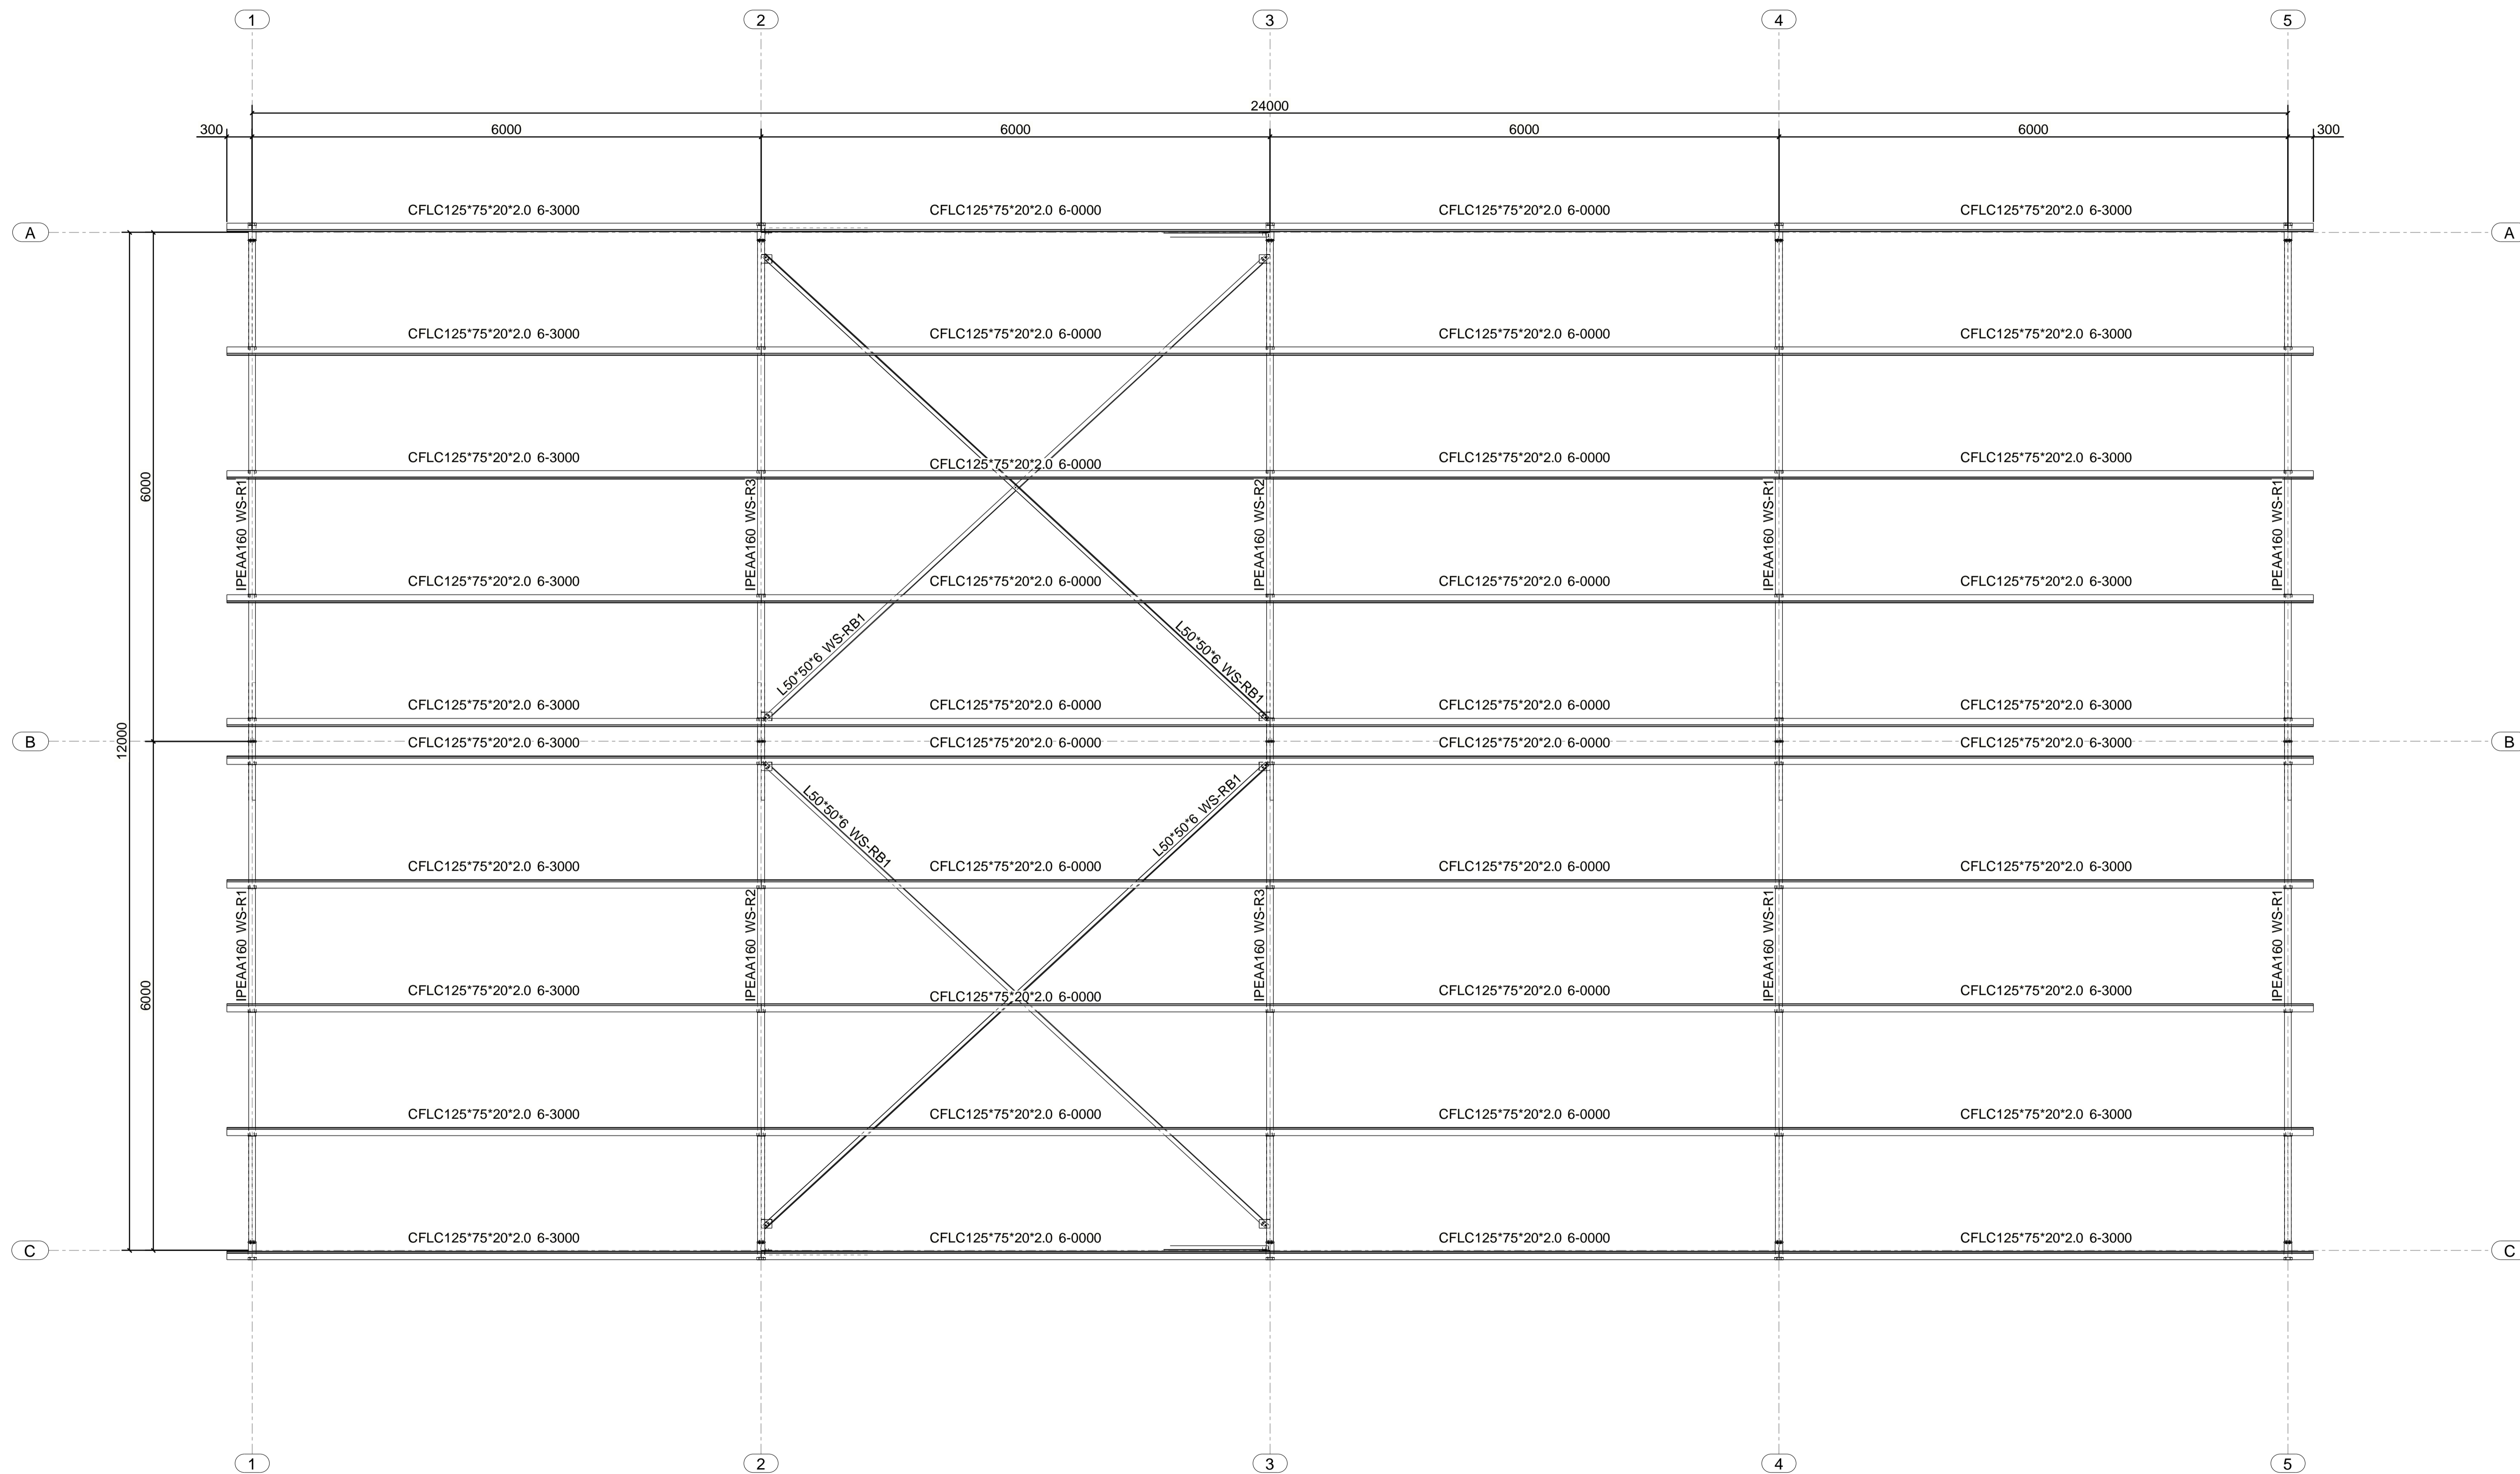

ROOF LAYOUT

<b>3D DIMENSIONAL</b> Your Solution to Accurate Fast Reliable Steel Detailing	<b>WINTERTON STRUCTURAL STEEL</b> STANDARD STRUCTURE 12 W x 24 L x 4.5 H	Model - STANDARD 12m W x 4.5m PORTAL FRAME Drawing <b>ROOF LAYOUT</b>	Date Drawn Scale Issued Revised Project Number 30-09
	Drawn by <b>Mario Farphen</b> P.O. Box 1637 Howick, South Africa marco@3dstructural.co.za	Rev Mark 1 Revision Description	Date Drawn Scale Issued Revised Project Number 30-09




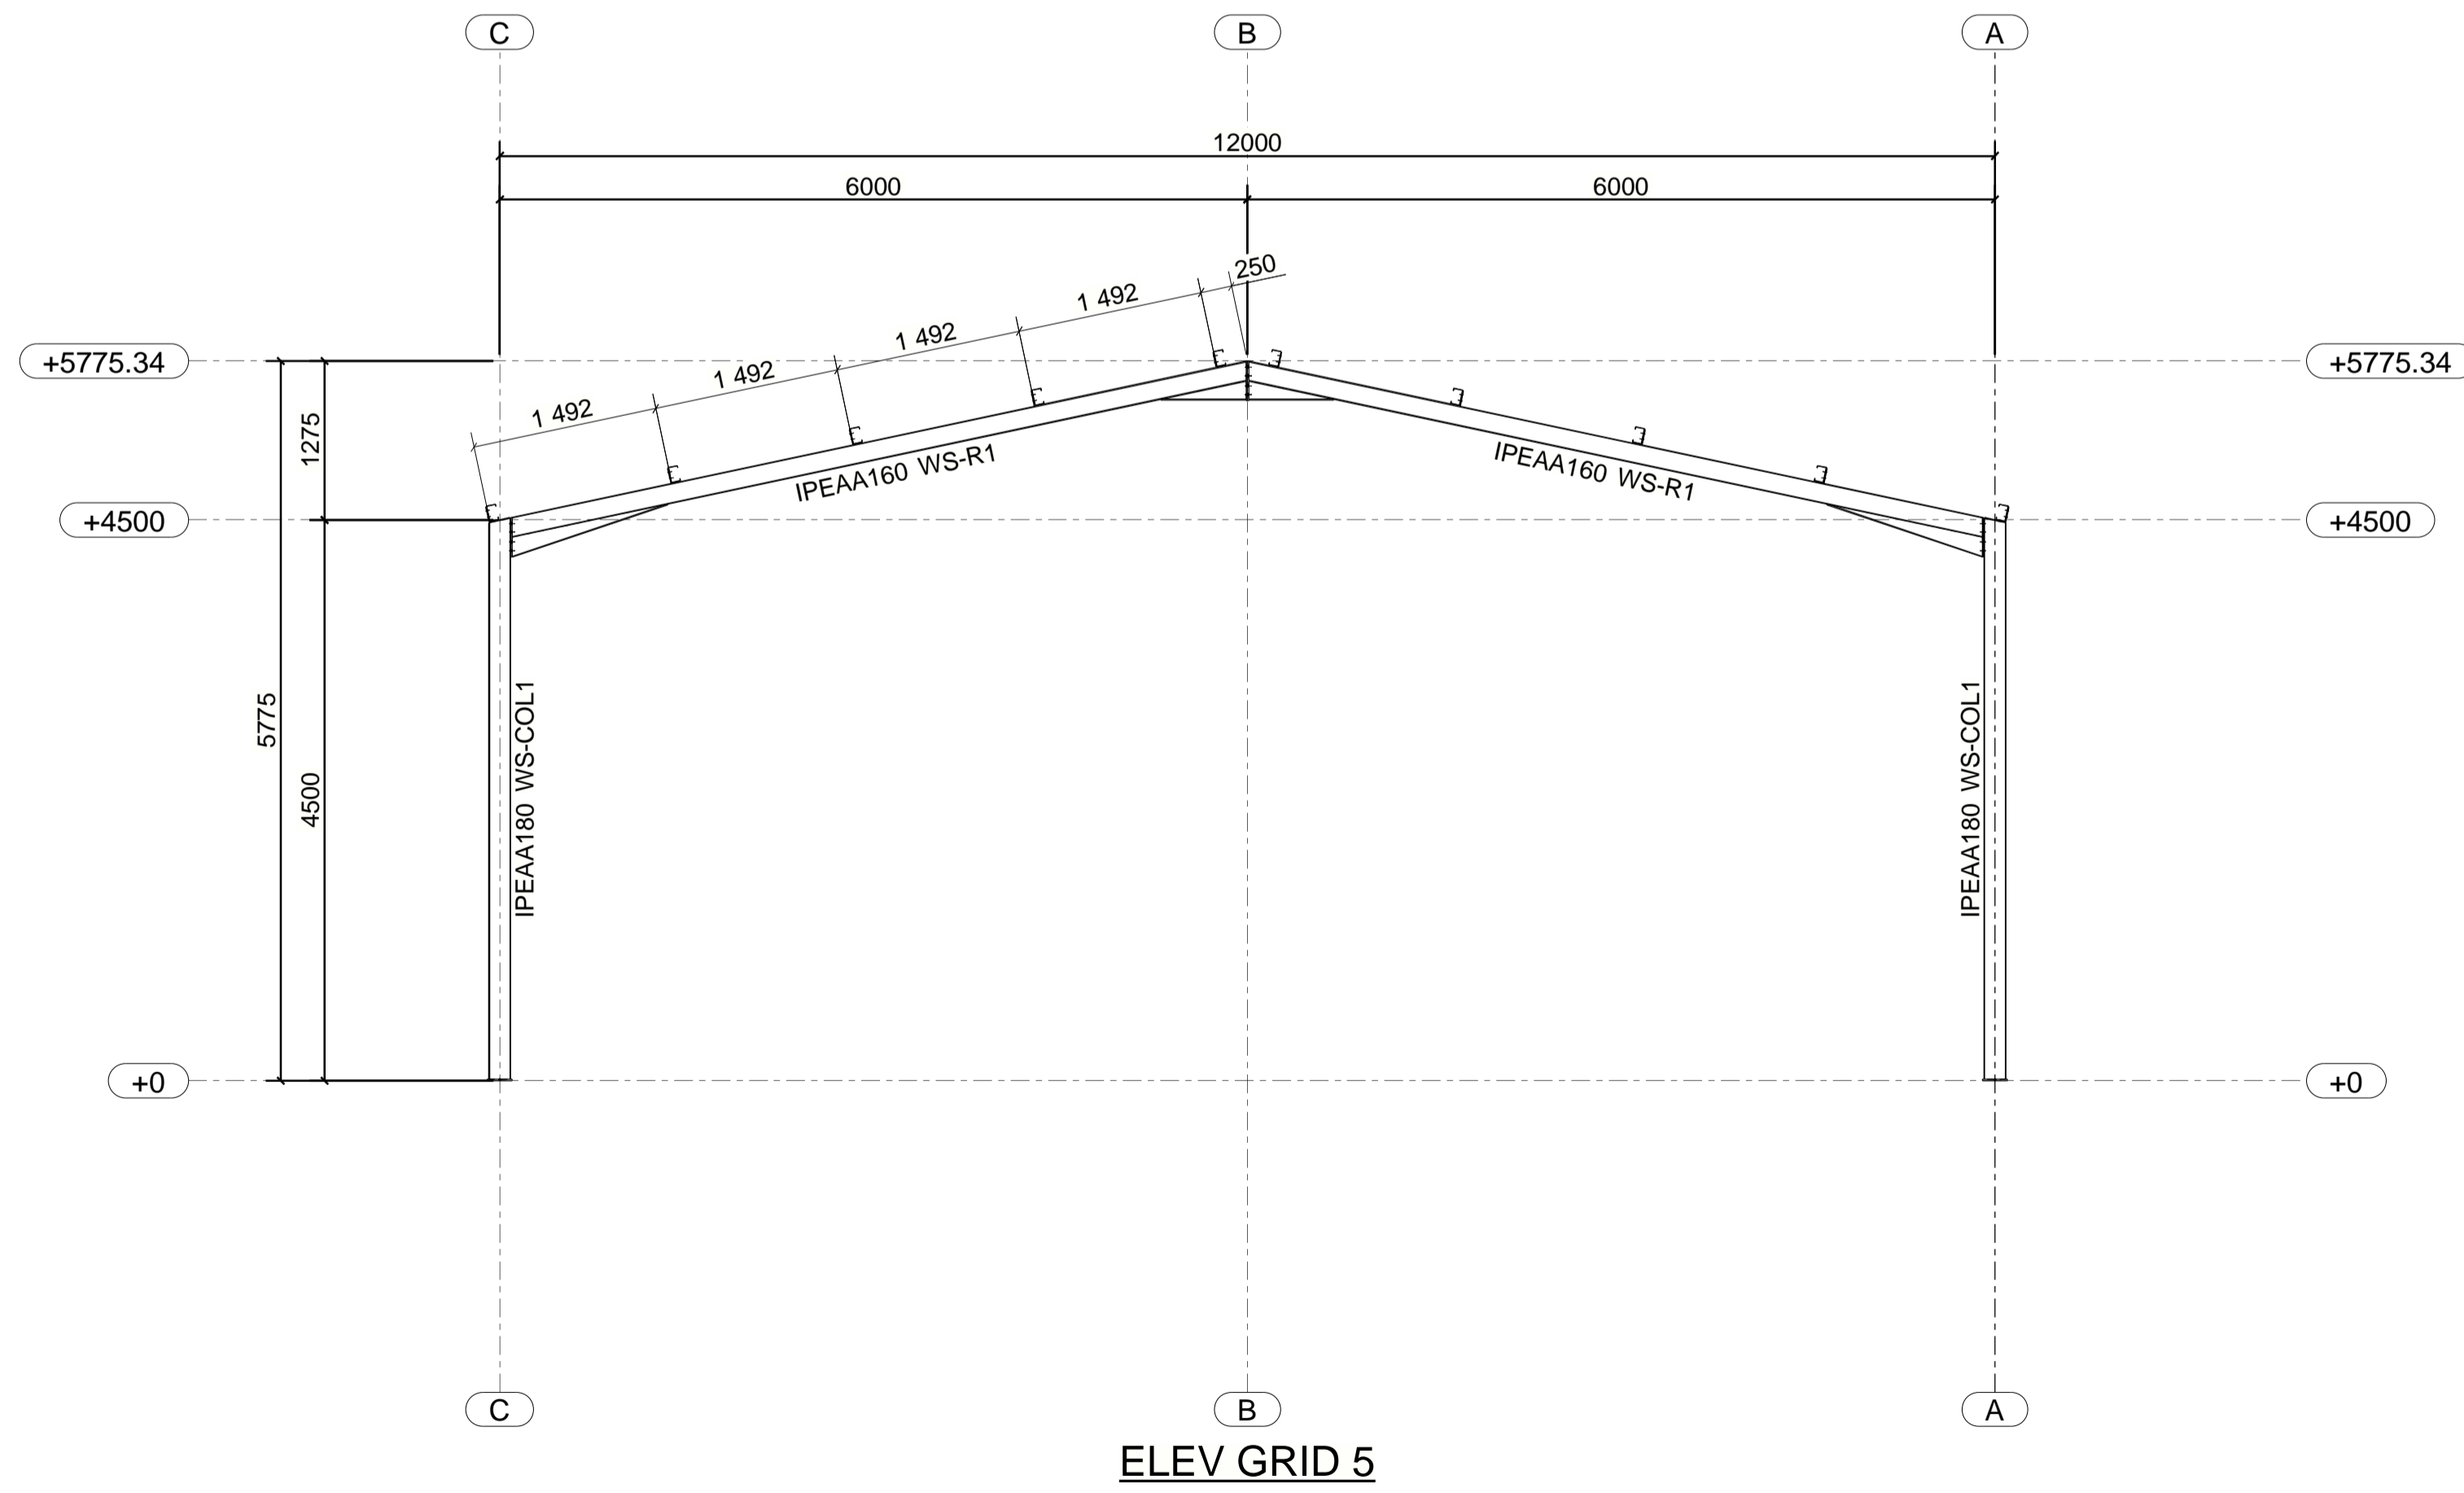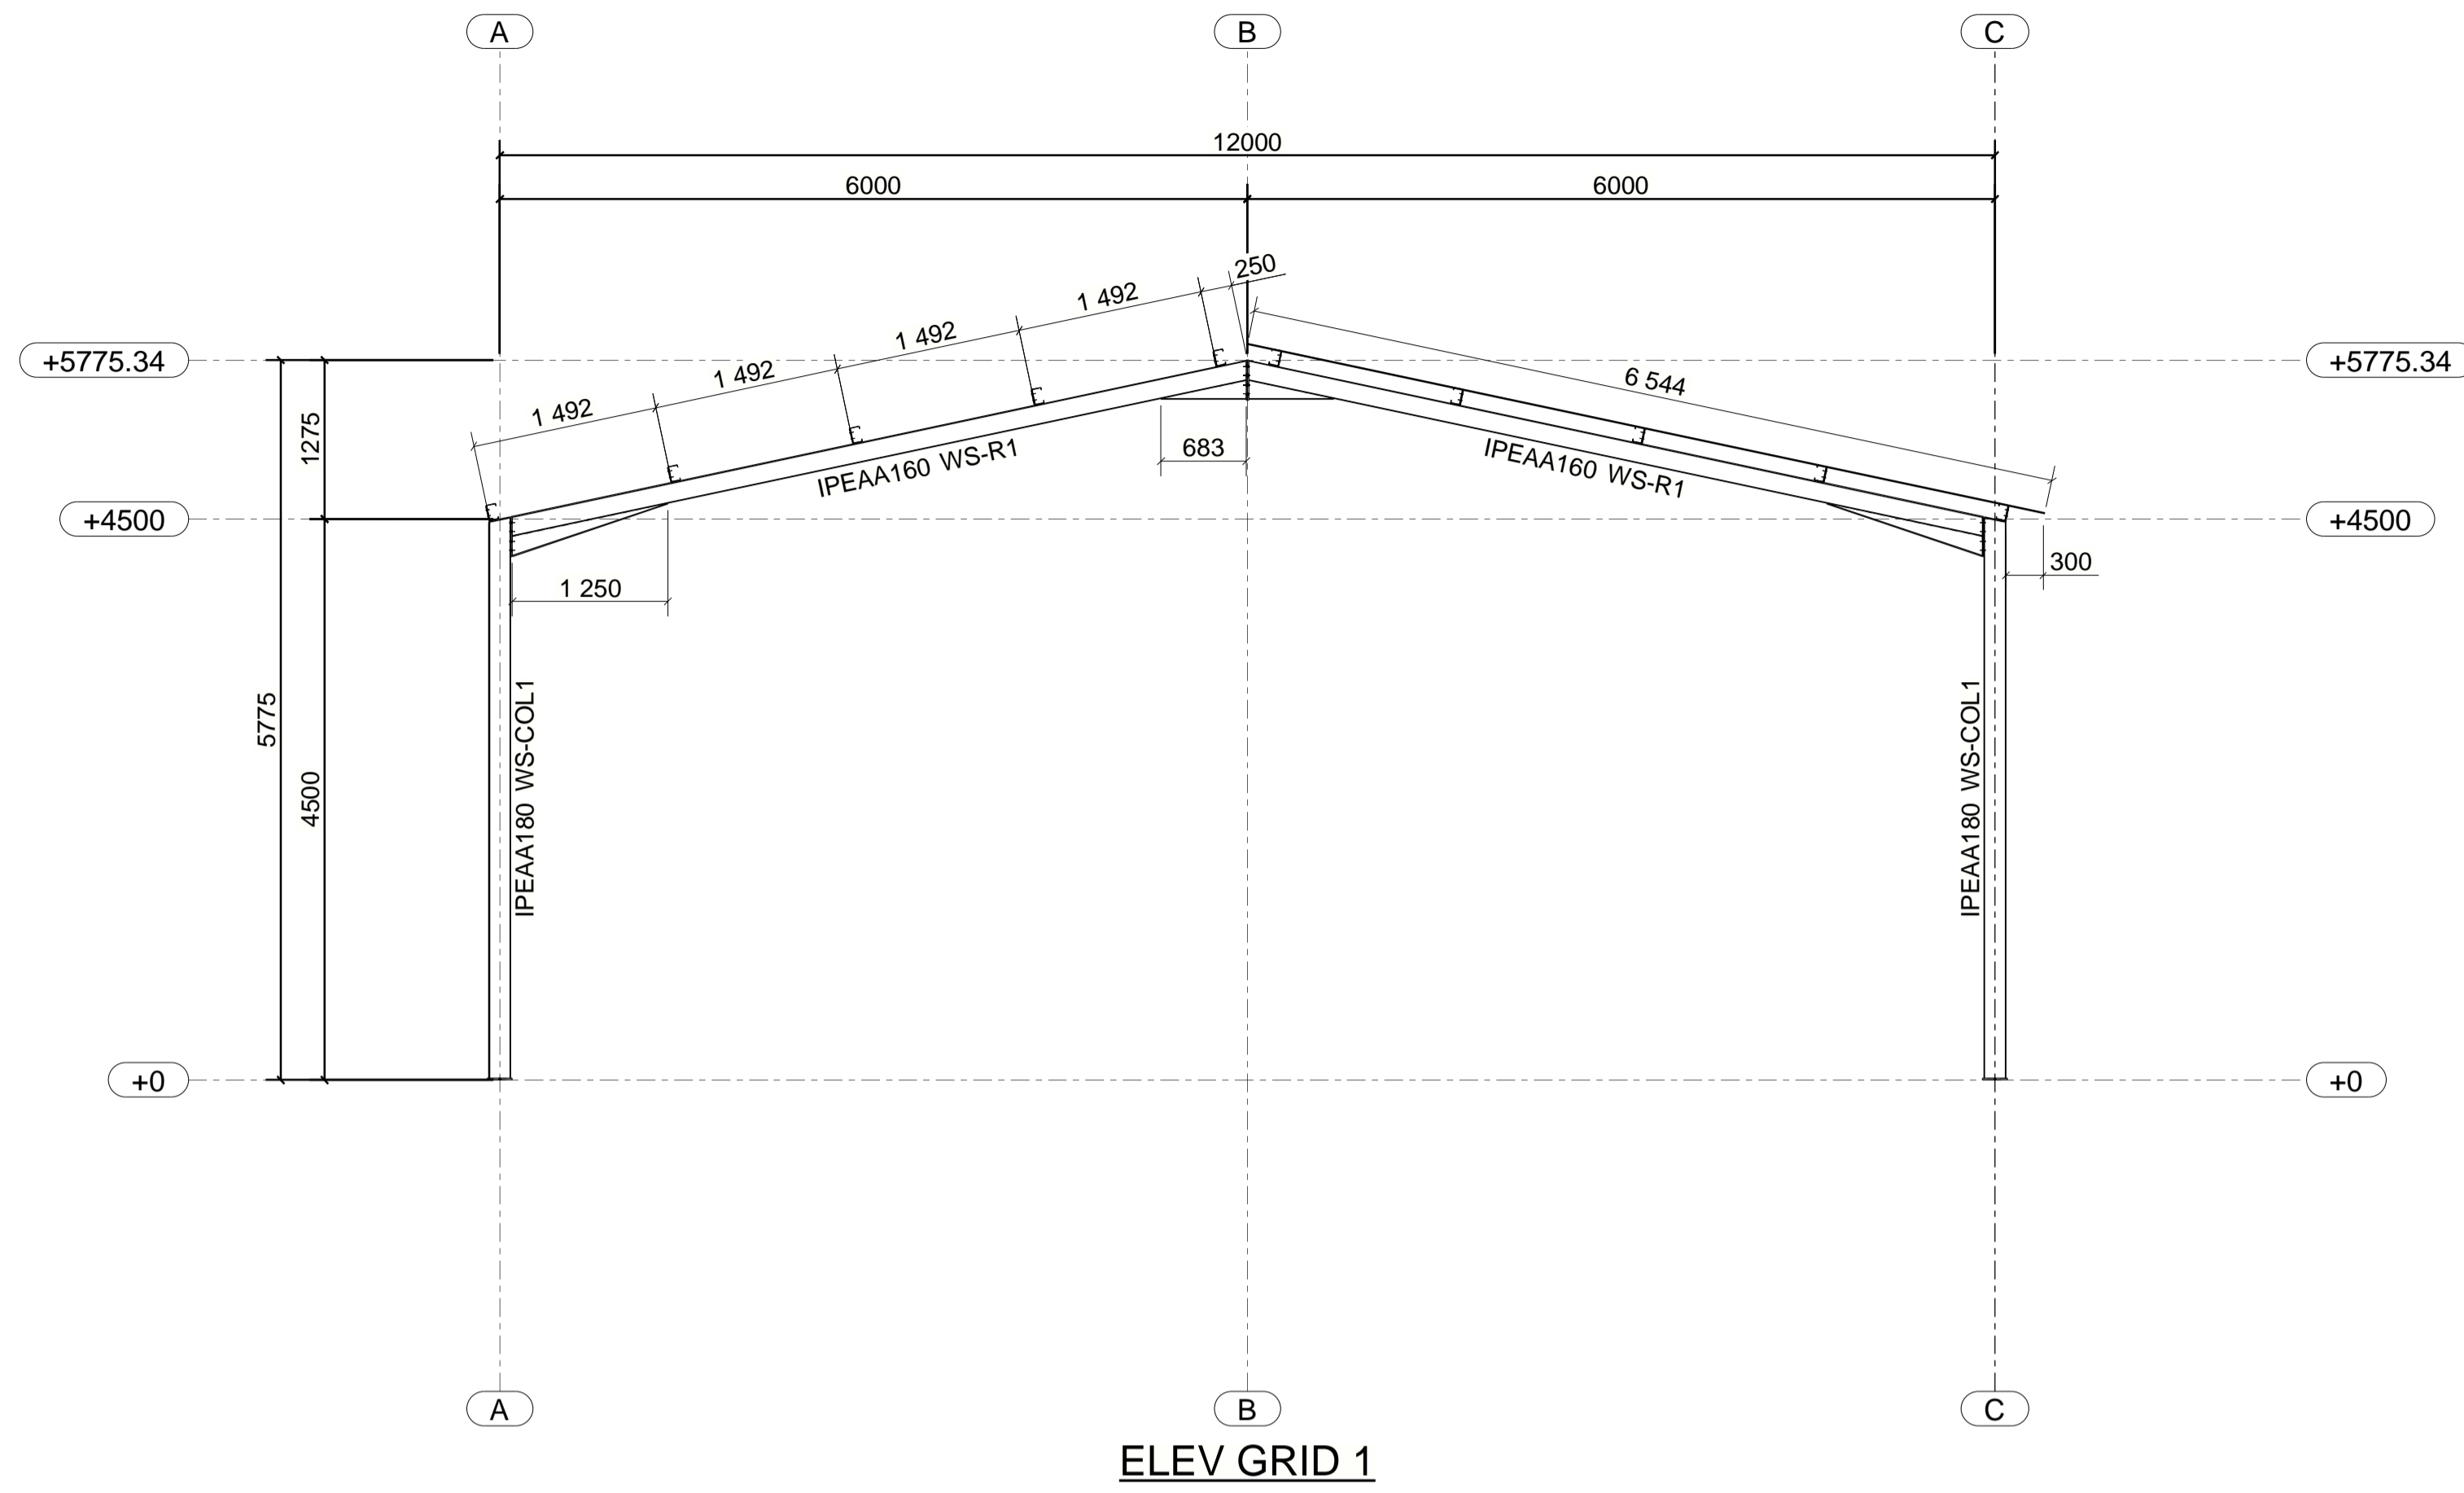


<b>3D DIMENSIONAL</b> Your Solution to Accurate Fast Reliable Steel Detailing	<b>WINTERTON STRUCTURAL STEEL</b> STANDARD STRUCTURE 12 W x 24 L x 4.5 H	Model - STANDARD 12m W x 4.5m PORTAL FRAME Drawn by: Mario Farphen Scale: 1:50 Issued: 30-09 Project Number: 30-09
	Drawn by: Mario Farphen Scale: 1:50 Issued: 30-09 Project Number: 30-09	<b>WSS</b> Quality Steel Structures 082 572 3966

©Copyright. All rights reserved. WINTERTON STRUCTURAL STEEL  
 P O Box 1637 Howick, South Africa  
 marco@3dstruct.com

Prepared using Tekla Structures® (www.tekla.com)

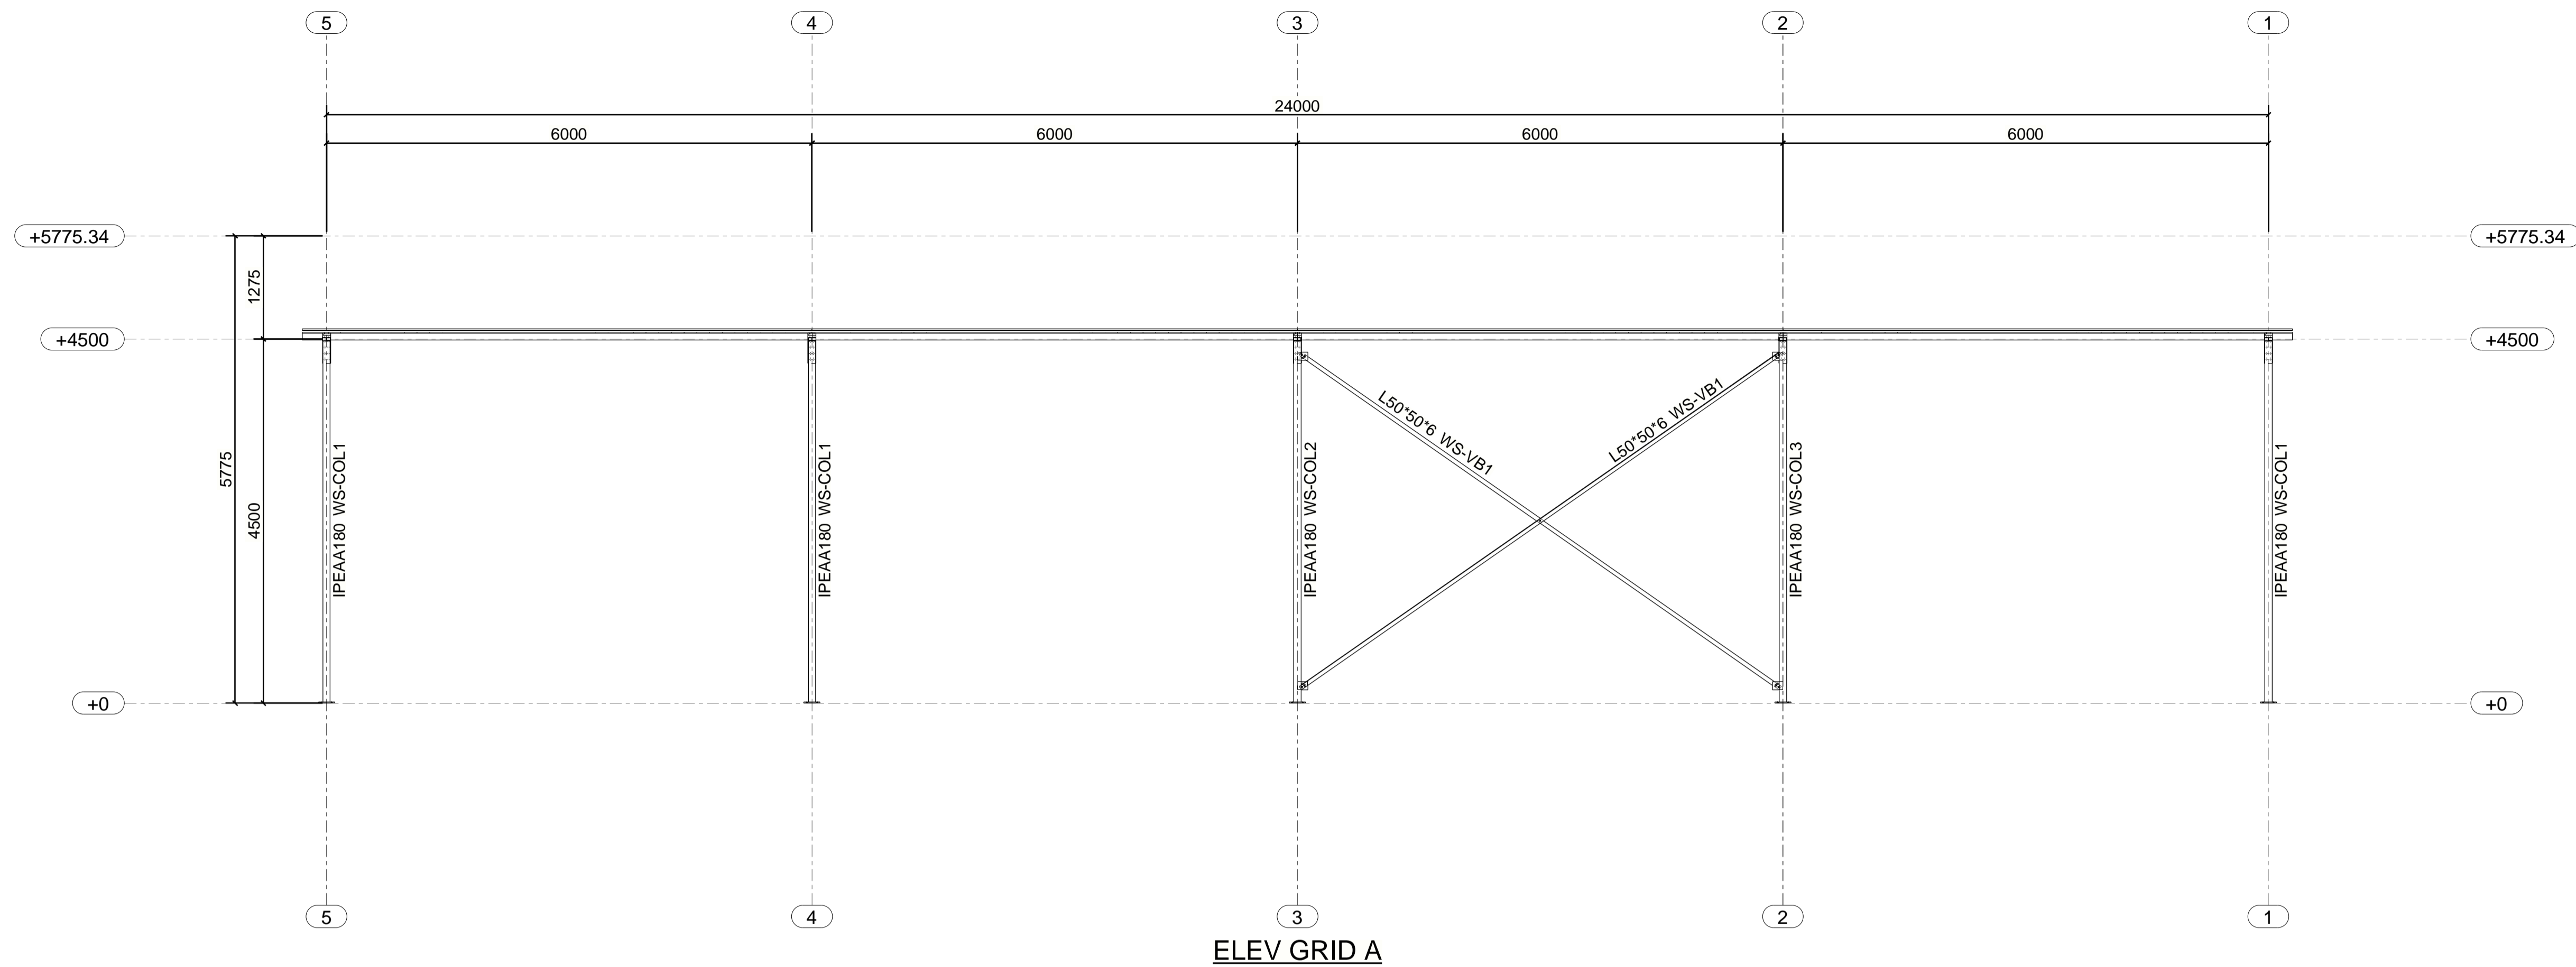

ELEV GRID A

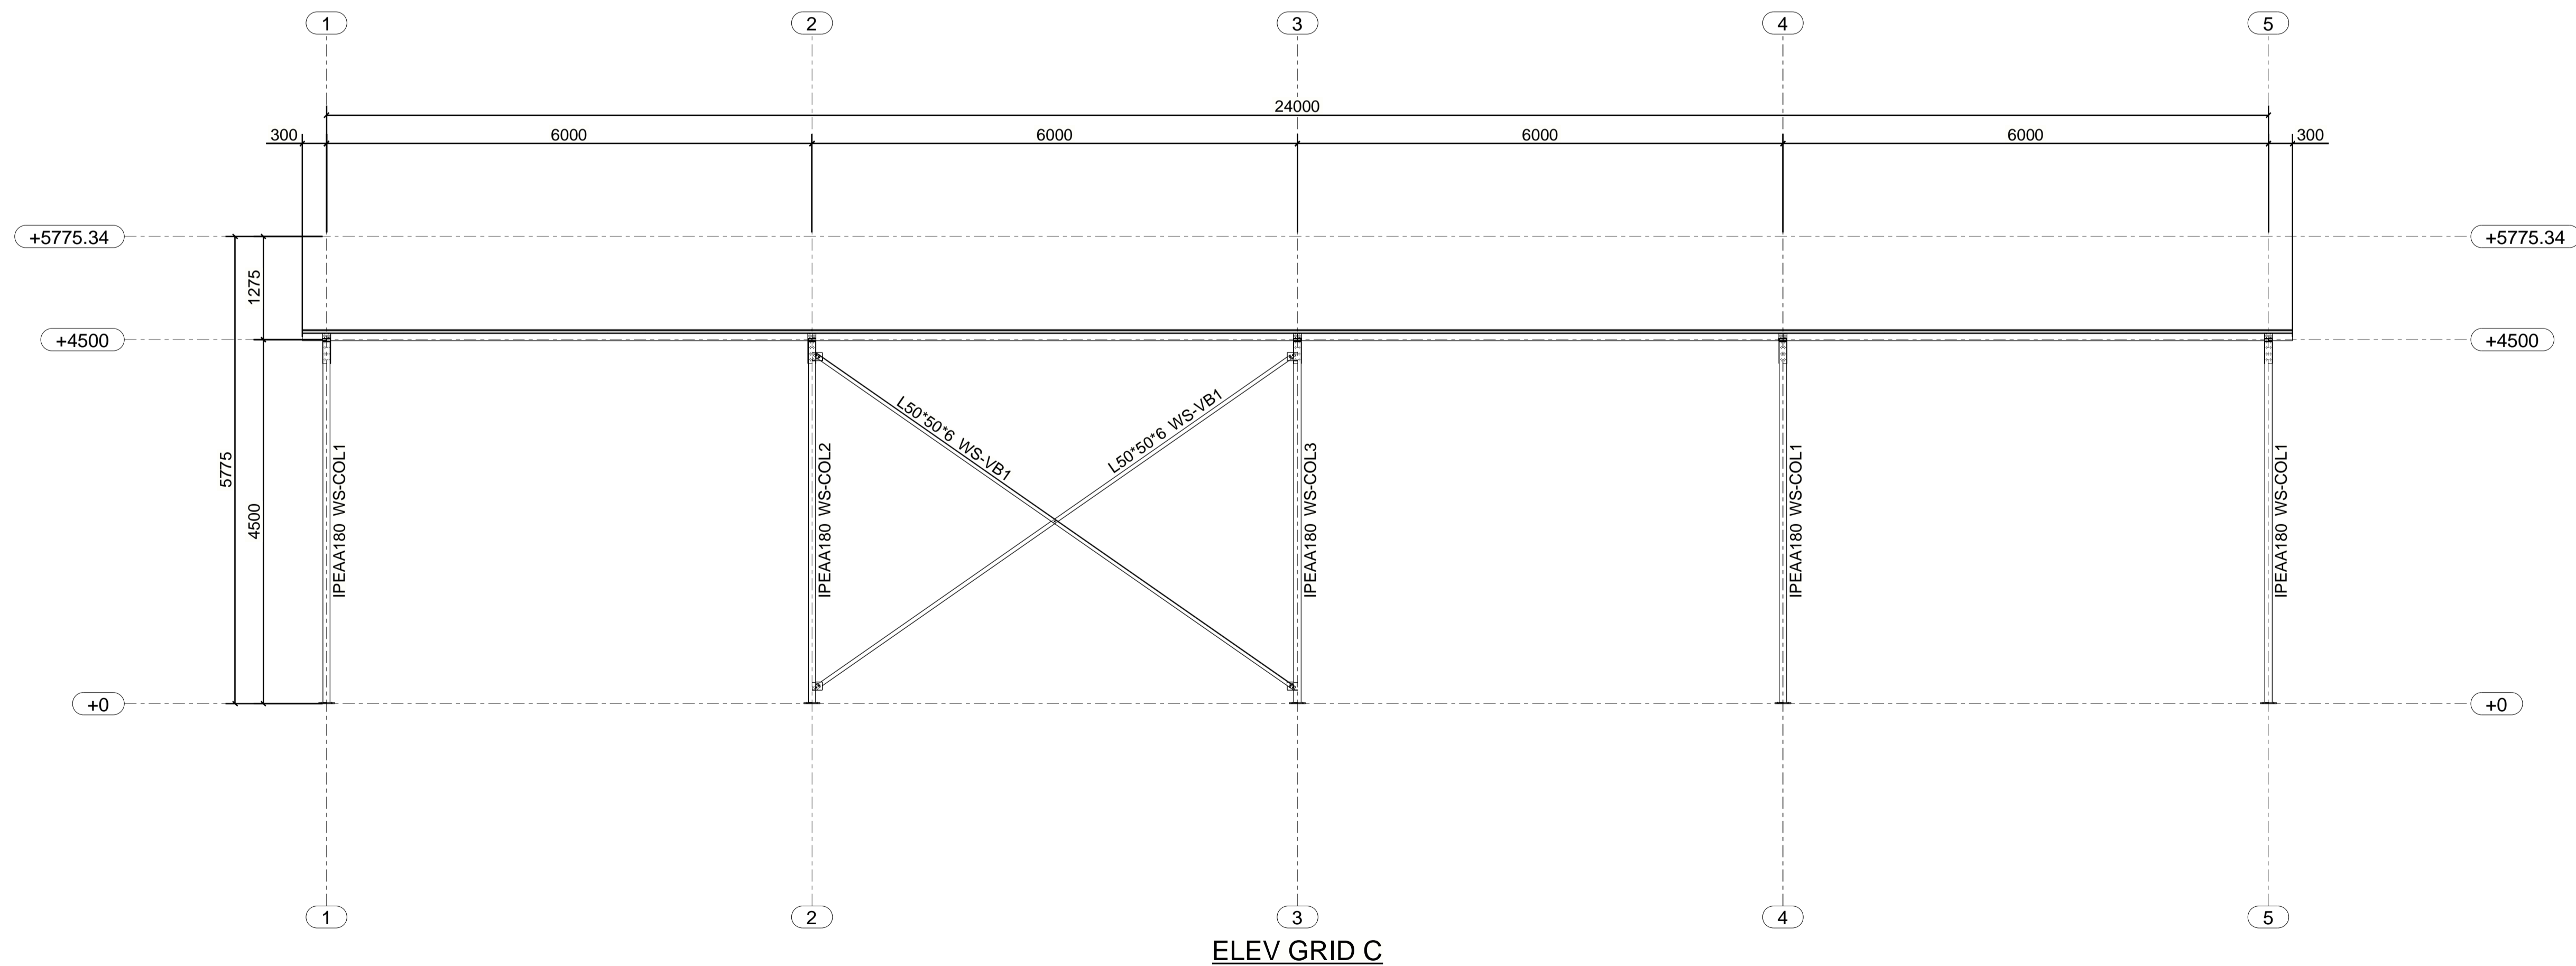

ELEV GRID C

<b>3 DIMENSIONAL</b> Your Solution to Accurate Fast Reliable Steel Detailing	<b>WINTERTON STRUCTURAL STEEL</b> STANDARD STRUCTURE 12 W x 24 L x 4.5 H
	P O Box 1637 Howick, South Africa marco@3dstrat.co.za

Model - STANDARD 12m W x 4.5m PORTAL FRAME Rev: Mark1, Revision Description	Date Drawn: Mario Farheen Scale: 1:50 Issued: Revised: Project Number: 30-09
--	---

<b>WSS</b> Quality Steel Structures 082 572 3966	G 15 0
--	--------