



3D VIEW

3D DIMENSIONAL Your Solution to Accurate Fast Reliable Steel Detailing	WINTERTON STRUCTURAL STEEL STANDARD STRUCTURE 15 W x 30 L x 5 H	Model - STANDARD 15m W x 30 L x 5m H P FRAME Rev: Mark 1, Revision Description	Date Drawn: Mario Fargher Scale: 1:50 Issued: Revised: Project Number: 04-10
	Drawn by: 3D DIMENSIONAL +27 83 334 0136	P O Box 1637 Howick, South Africa marco@3dstrat.co.za	Drawing: 3D VIEW

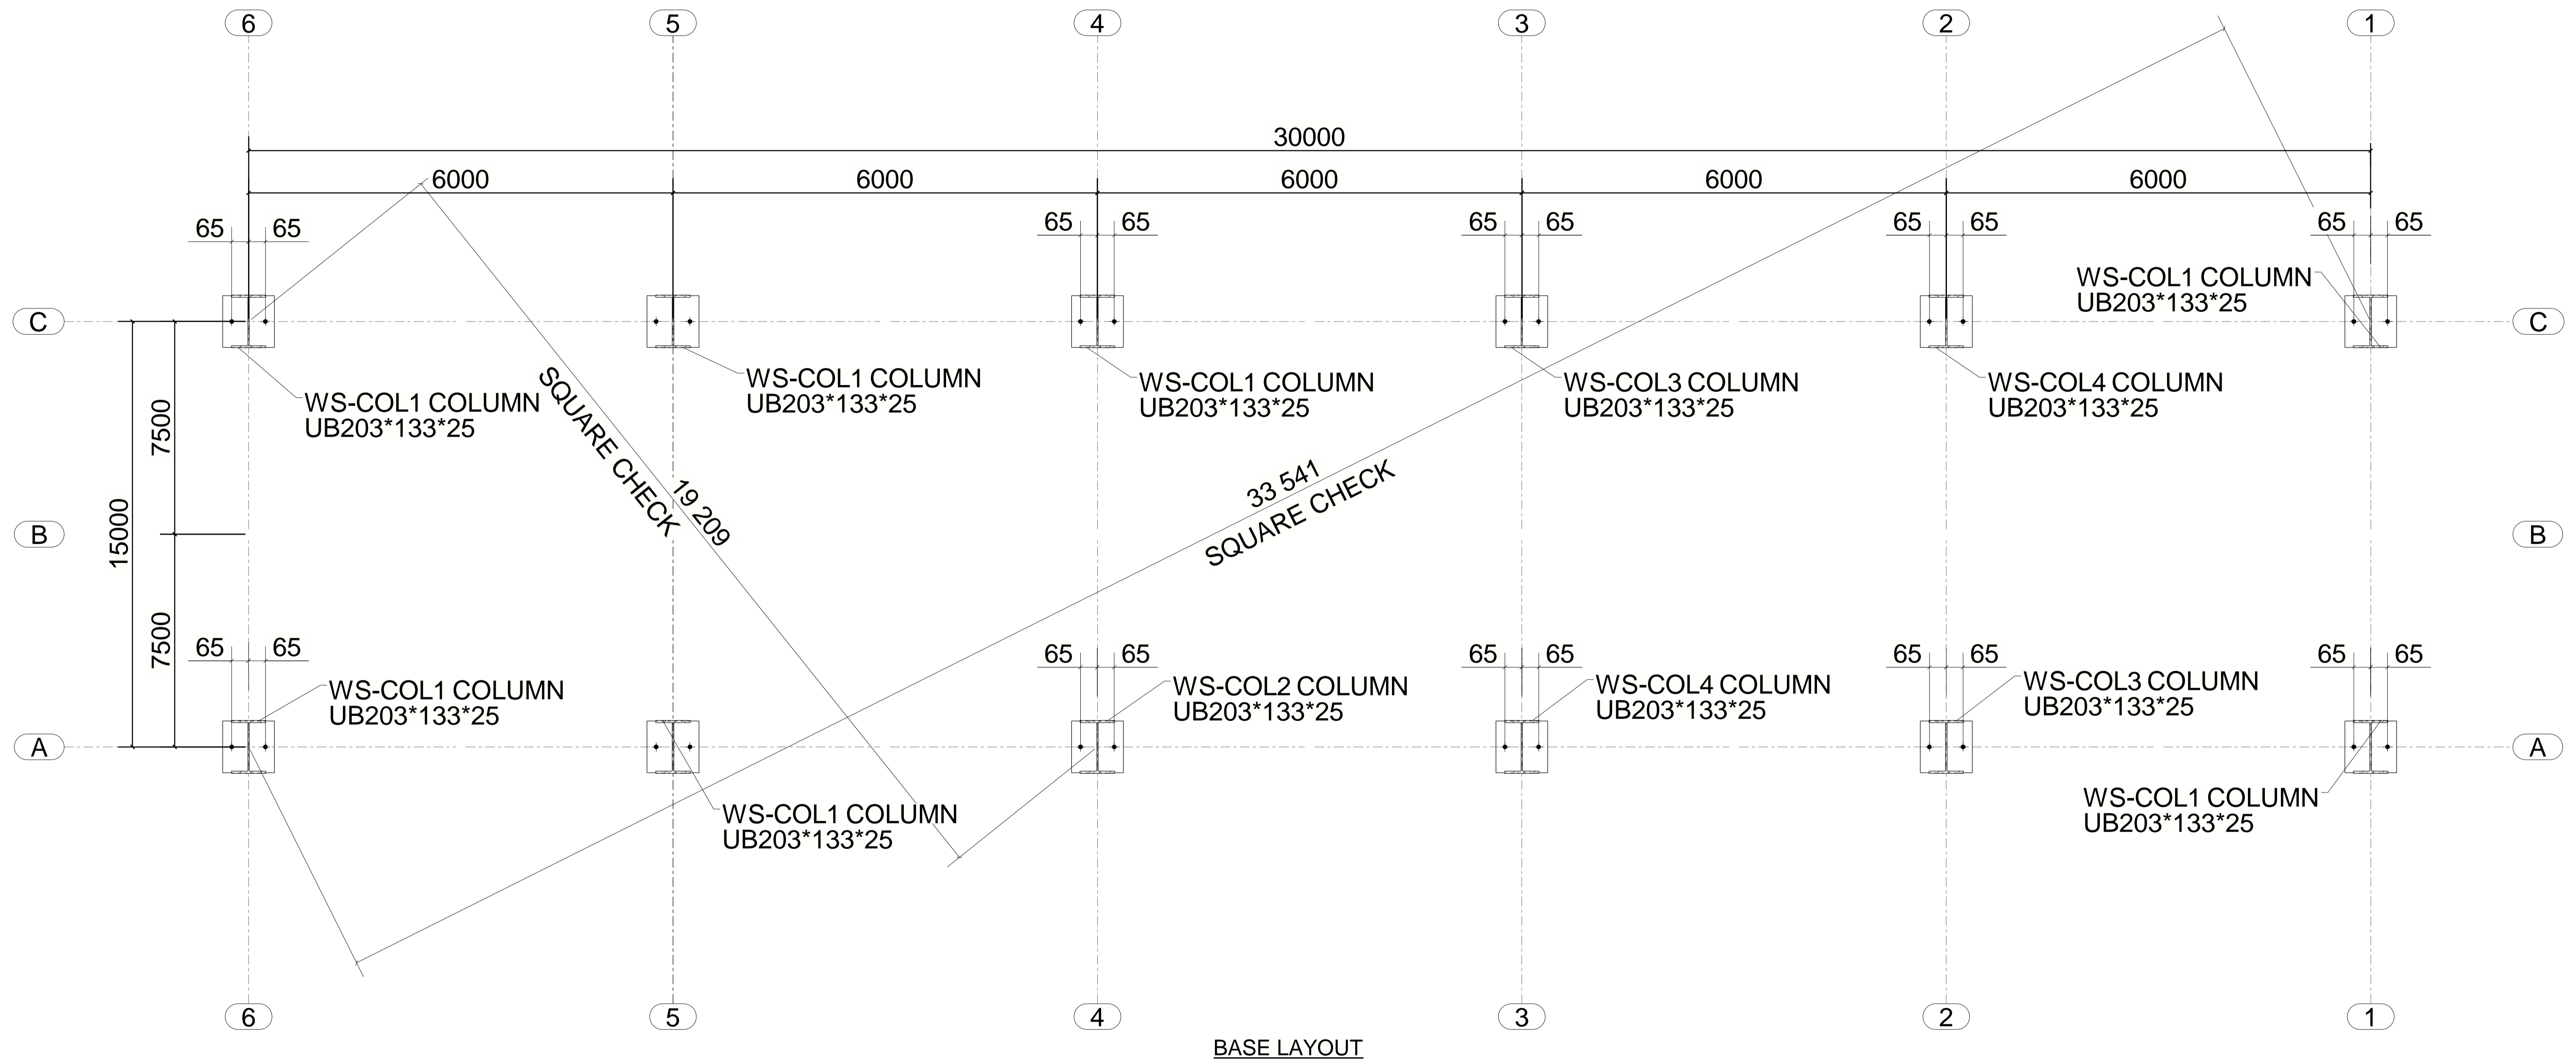


BASE LAYOUT

<p>Your Solution to Accurate Fast Reliable Steel Detailing</p>	<p>WINTERTON STRUCTURAL STEEL STANDARD STRUCTURE 15 W x 30 L x 5 H</p>	<p>Model - STANDARD 15m W x 30 L x 5m H P FRAME Rev: Mark1: Revision Description</p>	<p>Date: 04-10-2020 Drawn: Mario Fargher Scale: 1:12 Issued: [] Revised: [] Project Number: 04-10</p>
	<p>©Copyright. All rights reserved. WINTERTON STRUCTURAL STEEL</p>	<p>3D DIMENSIONAL P O Box 1637 Howick, South Africa marco@3dstrat.co.za</p>	<p>WSS Quality Steel Structures 082 572 3966</p>

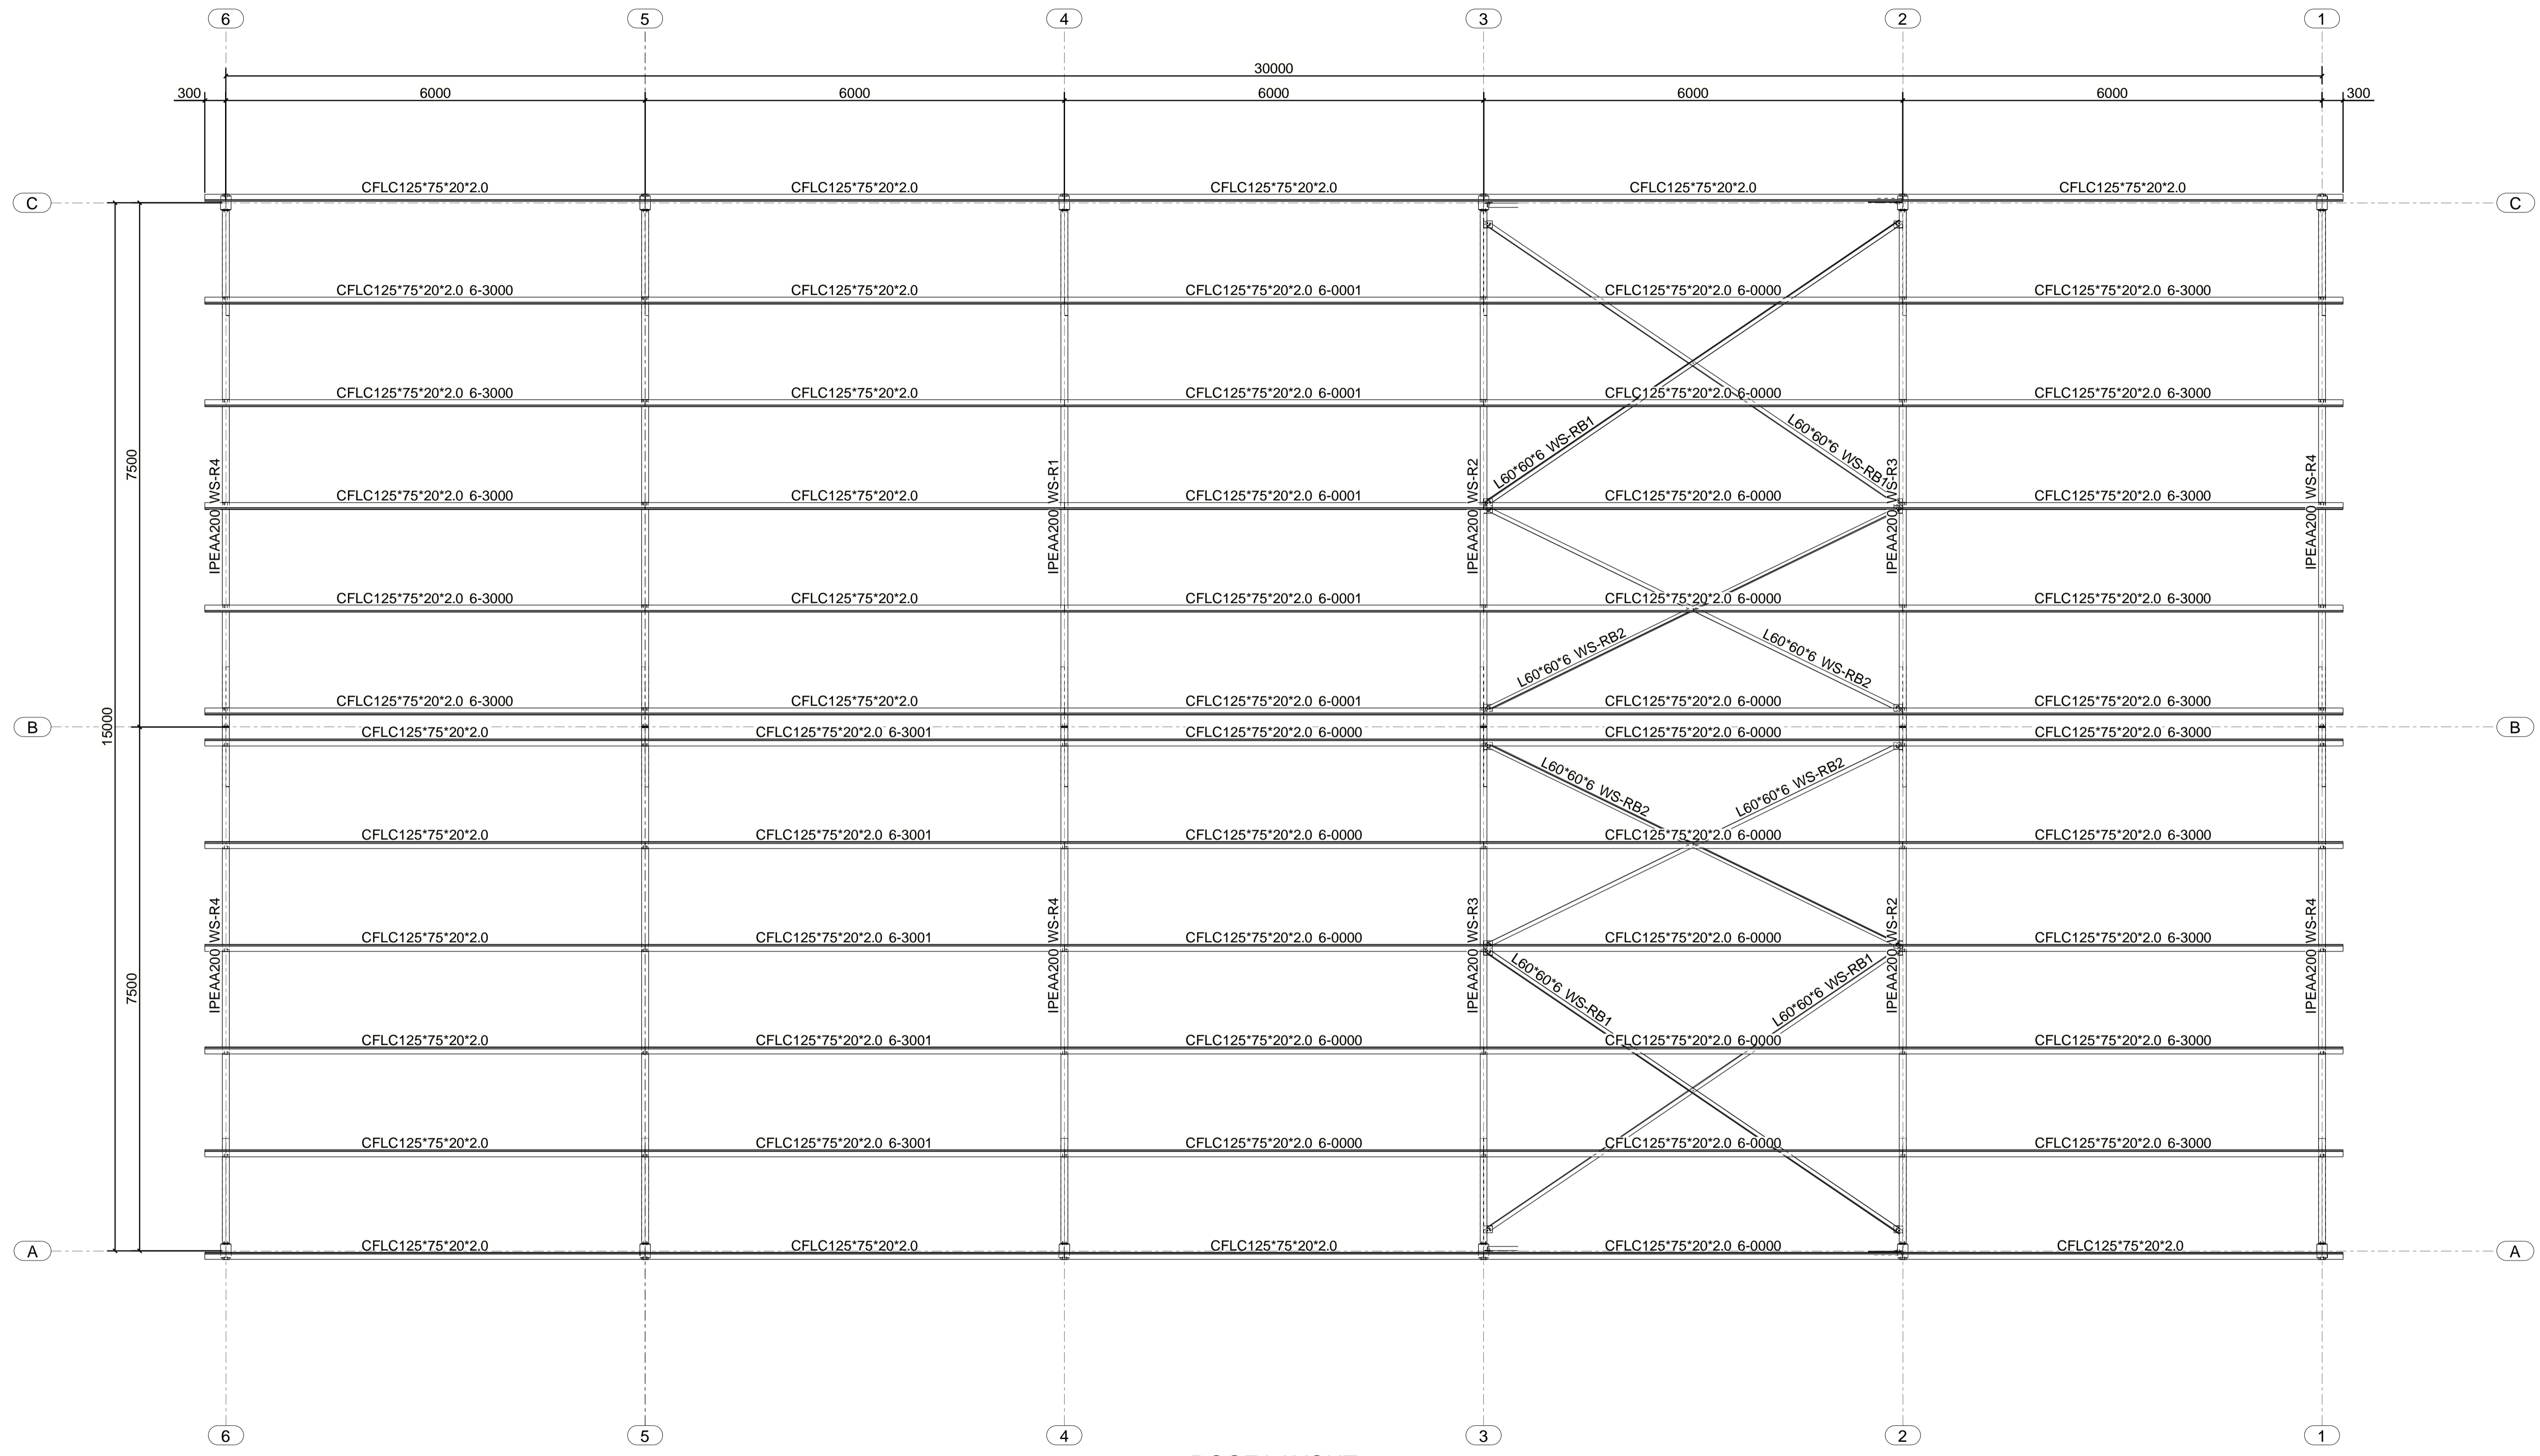


ROOF LAYOUT

3D DIMENSIONAL Your Solution to Accurate Fast Reliable Steel Detailing	WINTERTON STRUCTURAL STEEL STANDARD STRUCTURE 15 W x 30 L x 5 H	Model - STANDARD 15m W x 30 L x 5m H P FRAME Drawing ROOF LAYOUT	Date Drawn Scale Issued Checked Project Number 04-10
	P.O. Box 1637 Howick, South Africa marco@3dstructural.co.za +27 83 334 0136	Winterton Structural Steel Quality Steel Structures 082 572 3966	Rev. Mark 1: Revision Description

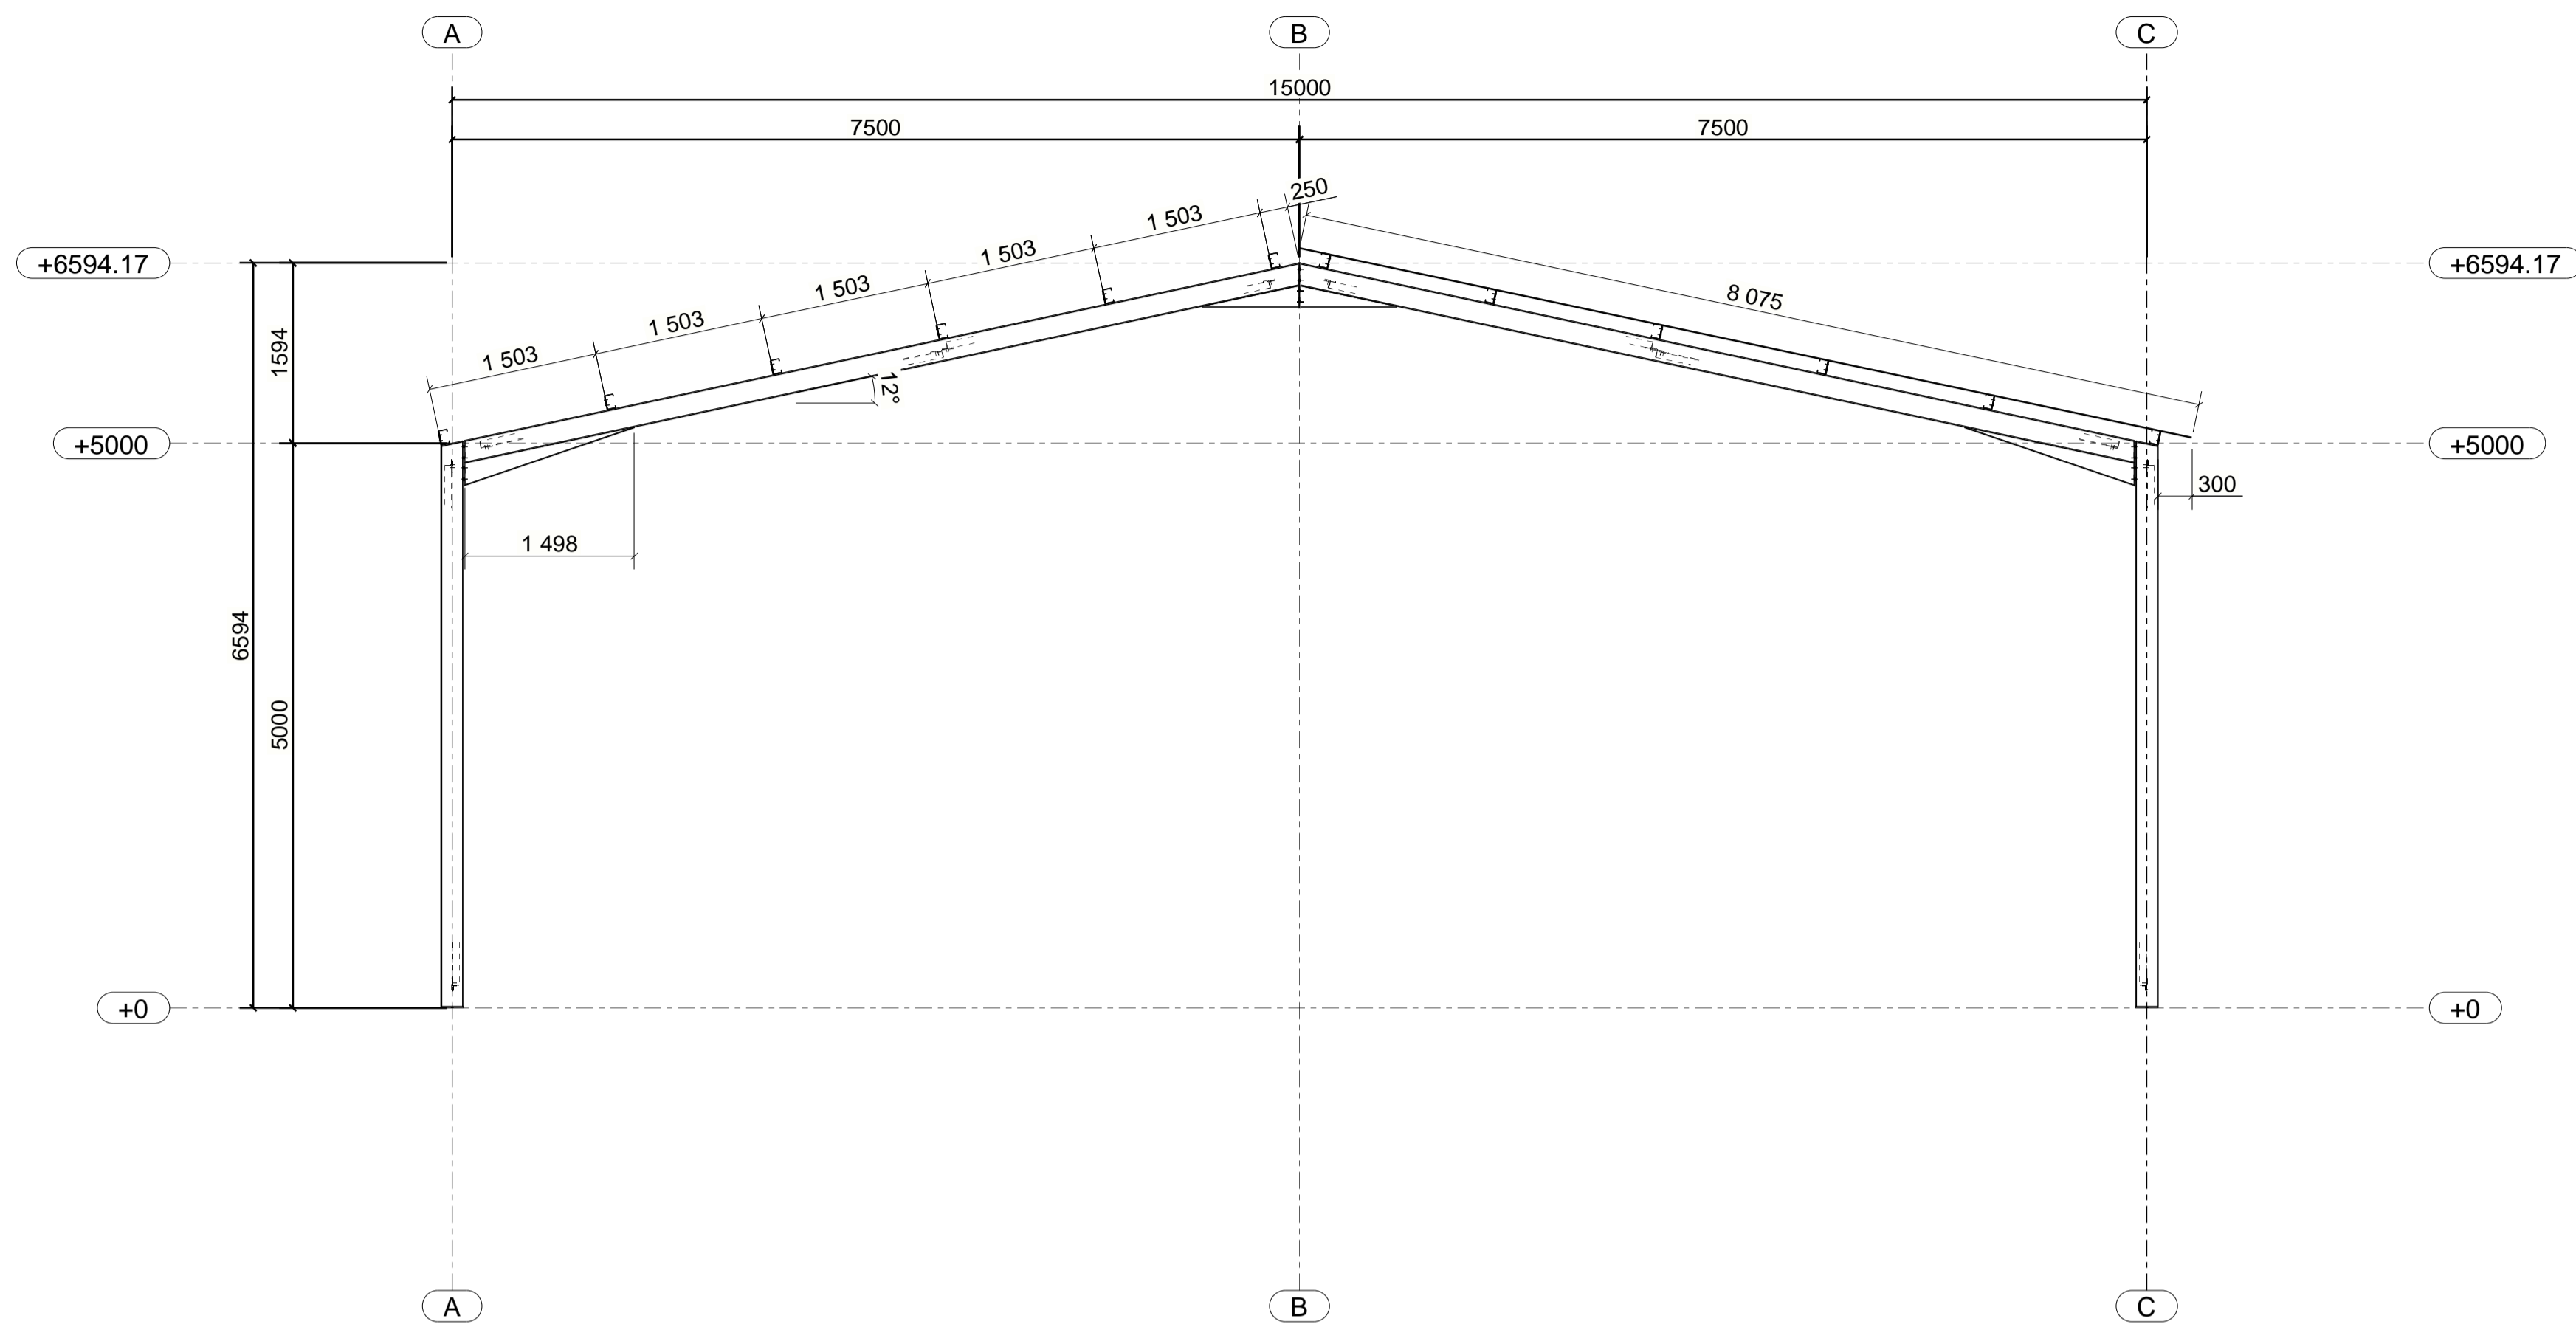


ELEV GRID 1

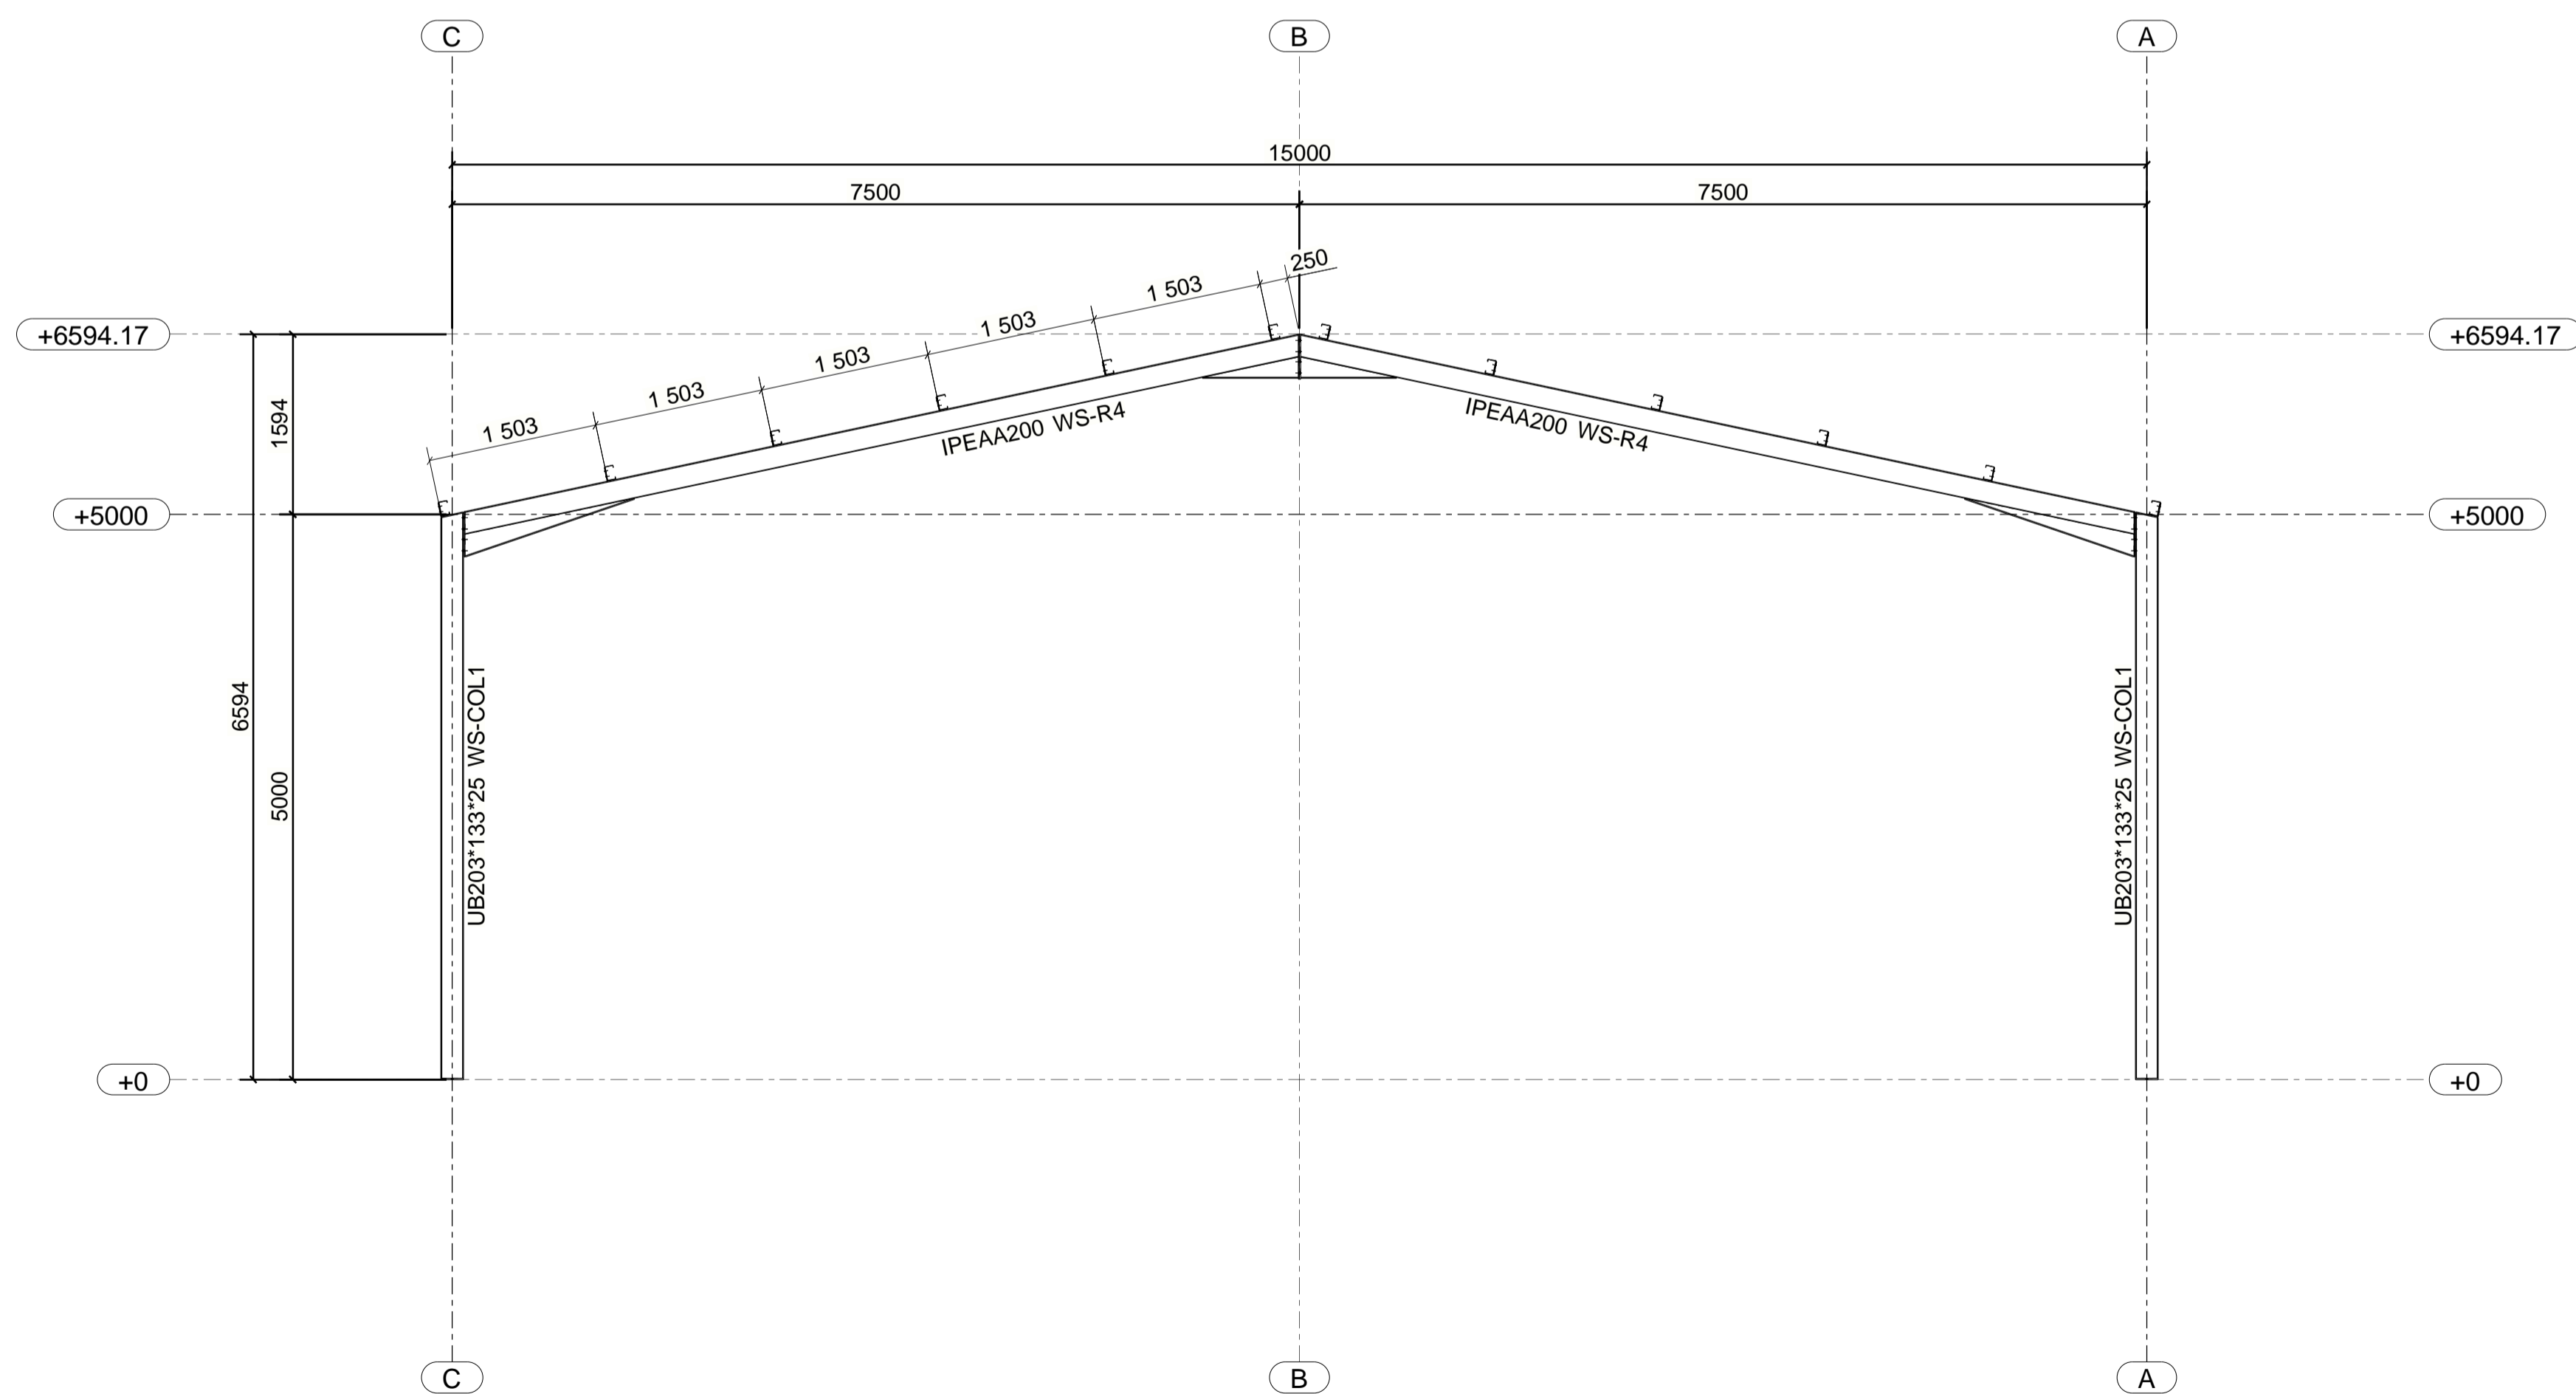


SECTION GRID 5

3D DIMENSIONAL Your Solution to Accurate Fast Reliable Steel Detailing	WINTERTON STRUCTURAL STEEL STANDARD STRUCTURE 15 W x 30 L x 5 H	Model - STANDARD 15m W x 30 L x 5m H P-FRAME Drawing ELEVATION GRIDS 1 & SECTION GRID 5	Date Drawn Mario Fargher Scale 1:50 Issued Revised Project Number 04-10 Drawing G 14 0
	Prepared using Tekla Structures® (www.tekla.com)	©Copyright. All rights reserved. WINTERTON STRUCTURAL STEEL	P O Box 1637 Howick, South Africa marco@3dstructural.co.za 082 572 3966

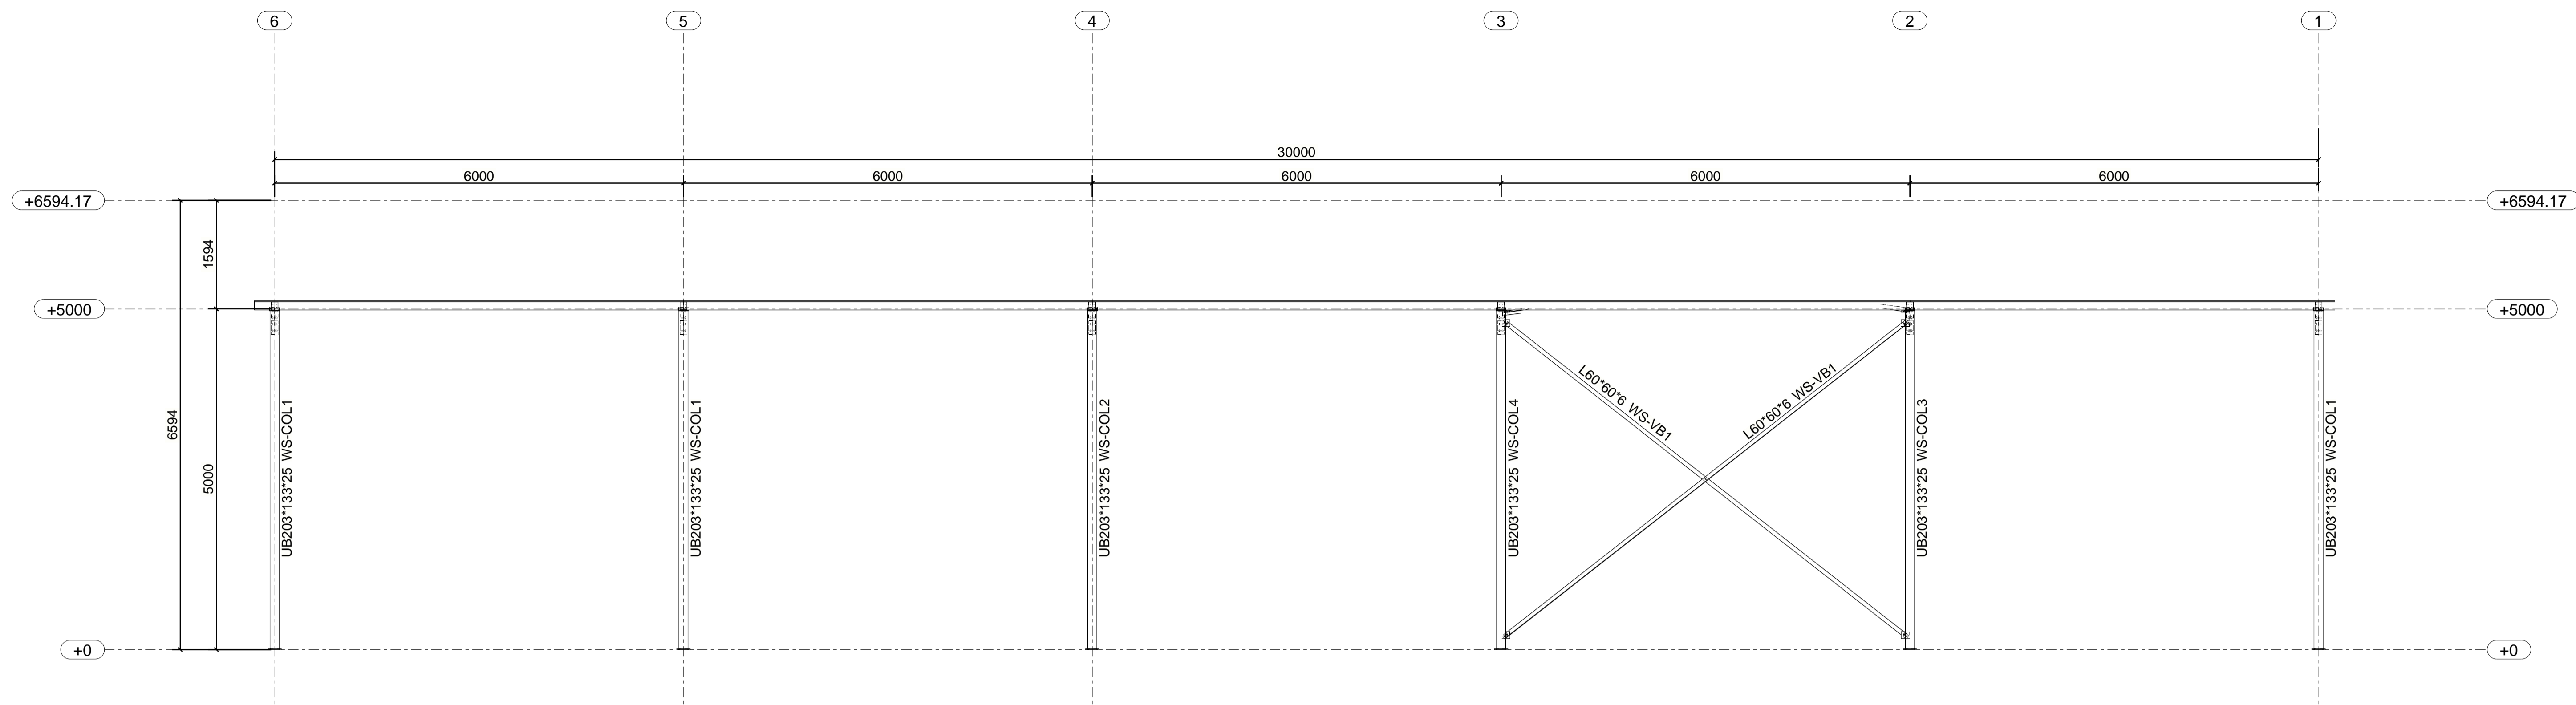

ELEV GRID A

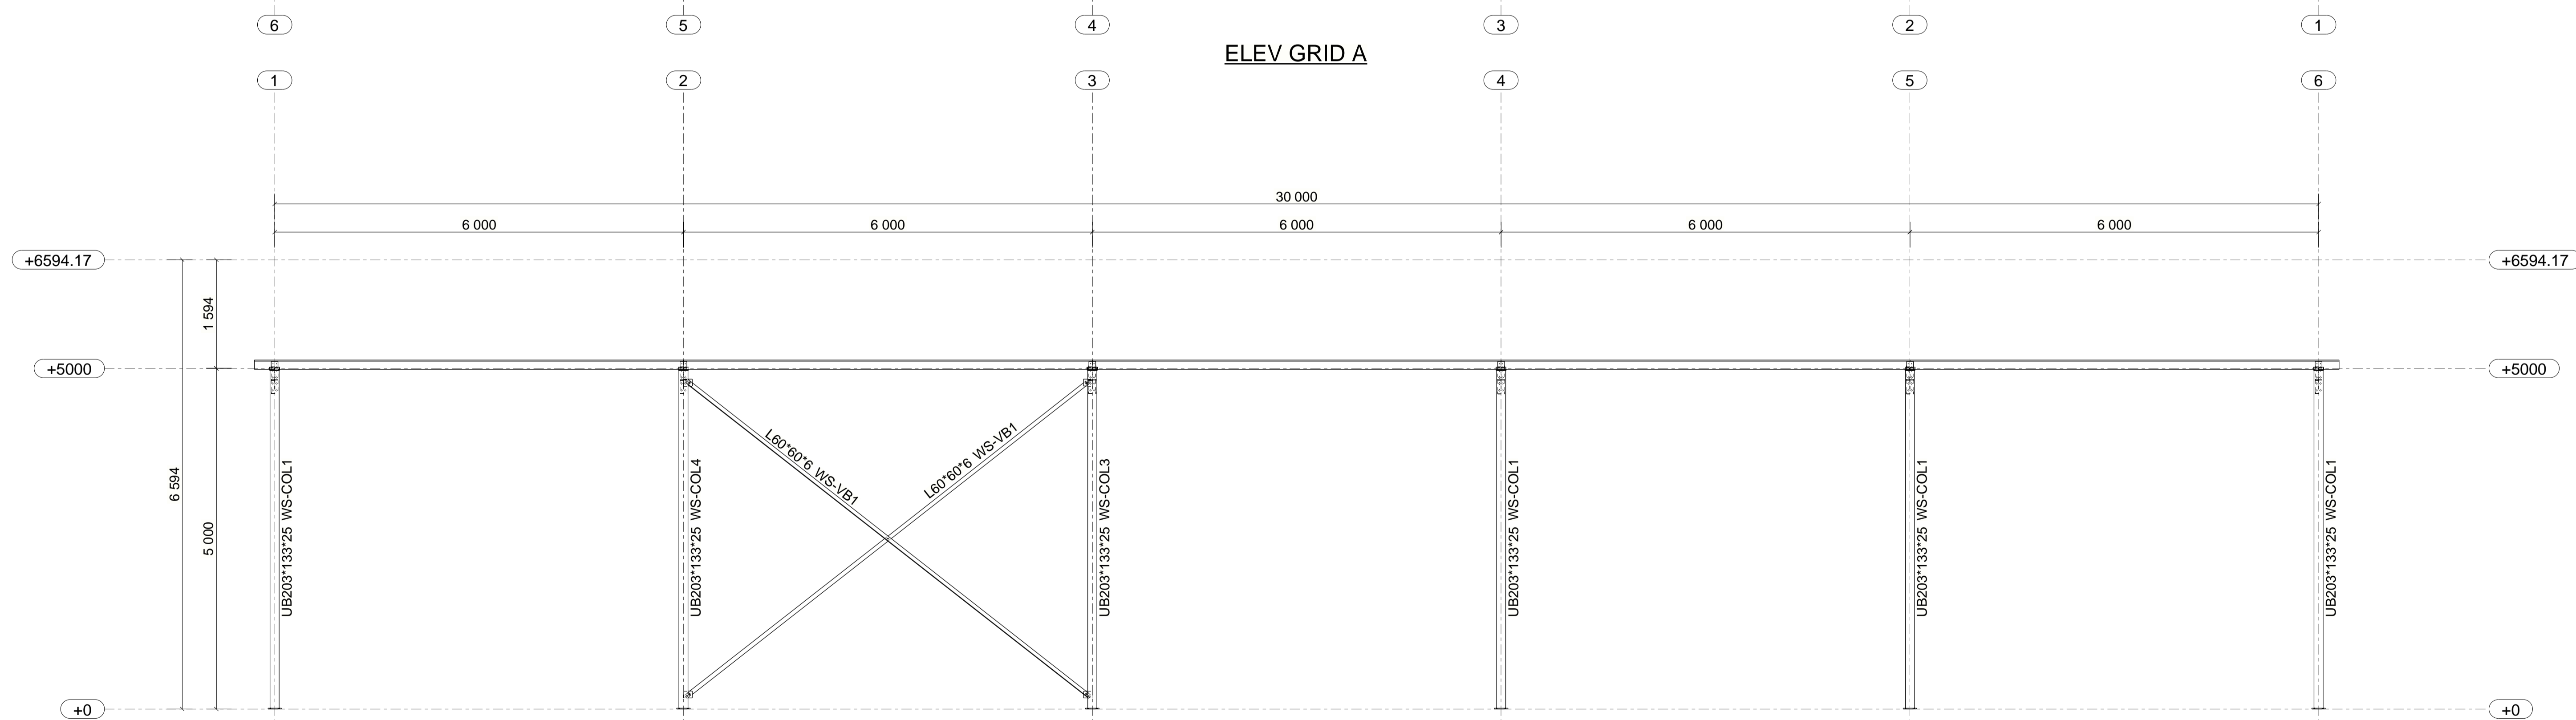

ELEV GRID C

3D DIMENSIONAL Your Solution to Accurate Fast Reliable Steel Detailing	WINTERTON STRUCTURAL STEEL STANDARD STRUCTURE 15 W x 30 L x 5 H	Model - STANDARD 15m W x 30 L x 5m H P FRAME Drawn - Mario Farphen Scale - 1:50 Issued - Revised - Project Number - 04-10
	DIMENSIONAL P O Box 1637 Howick, South Africa marco@3dstrat.co.za	ELEVATION GRIDS A & C